

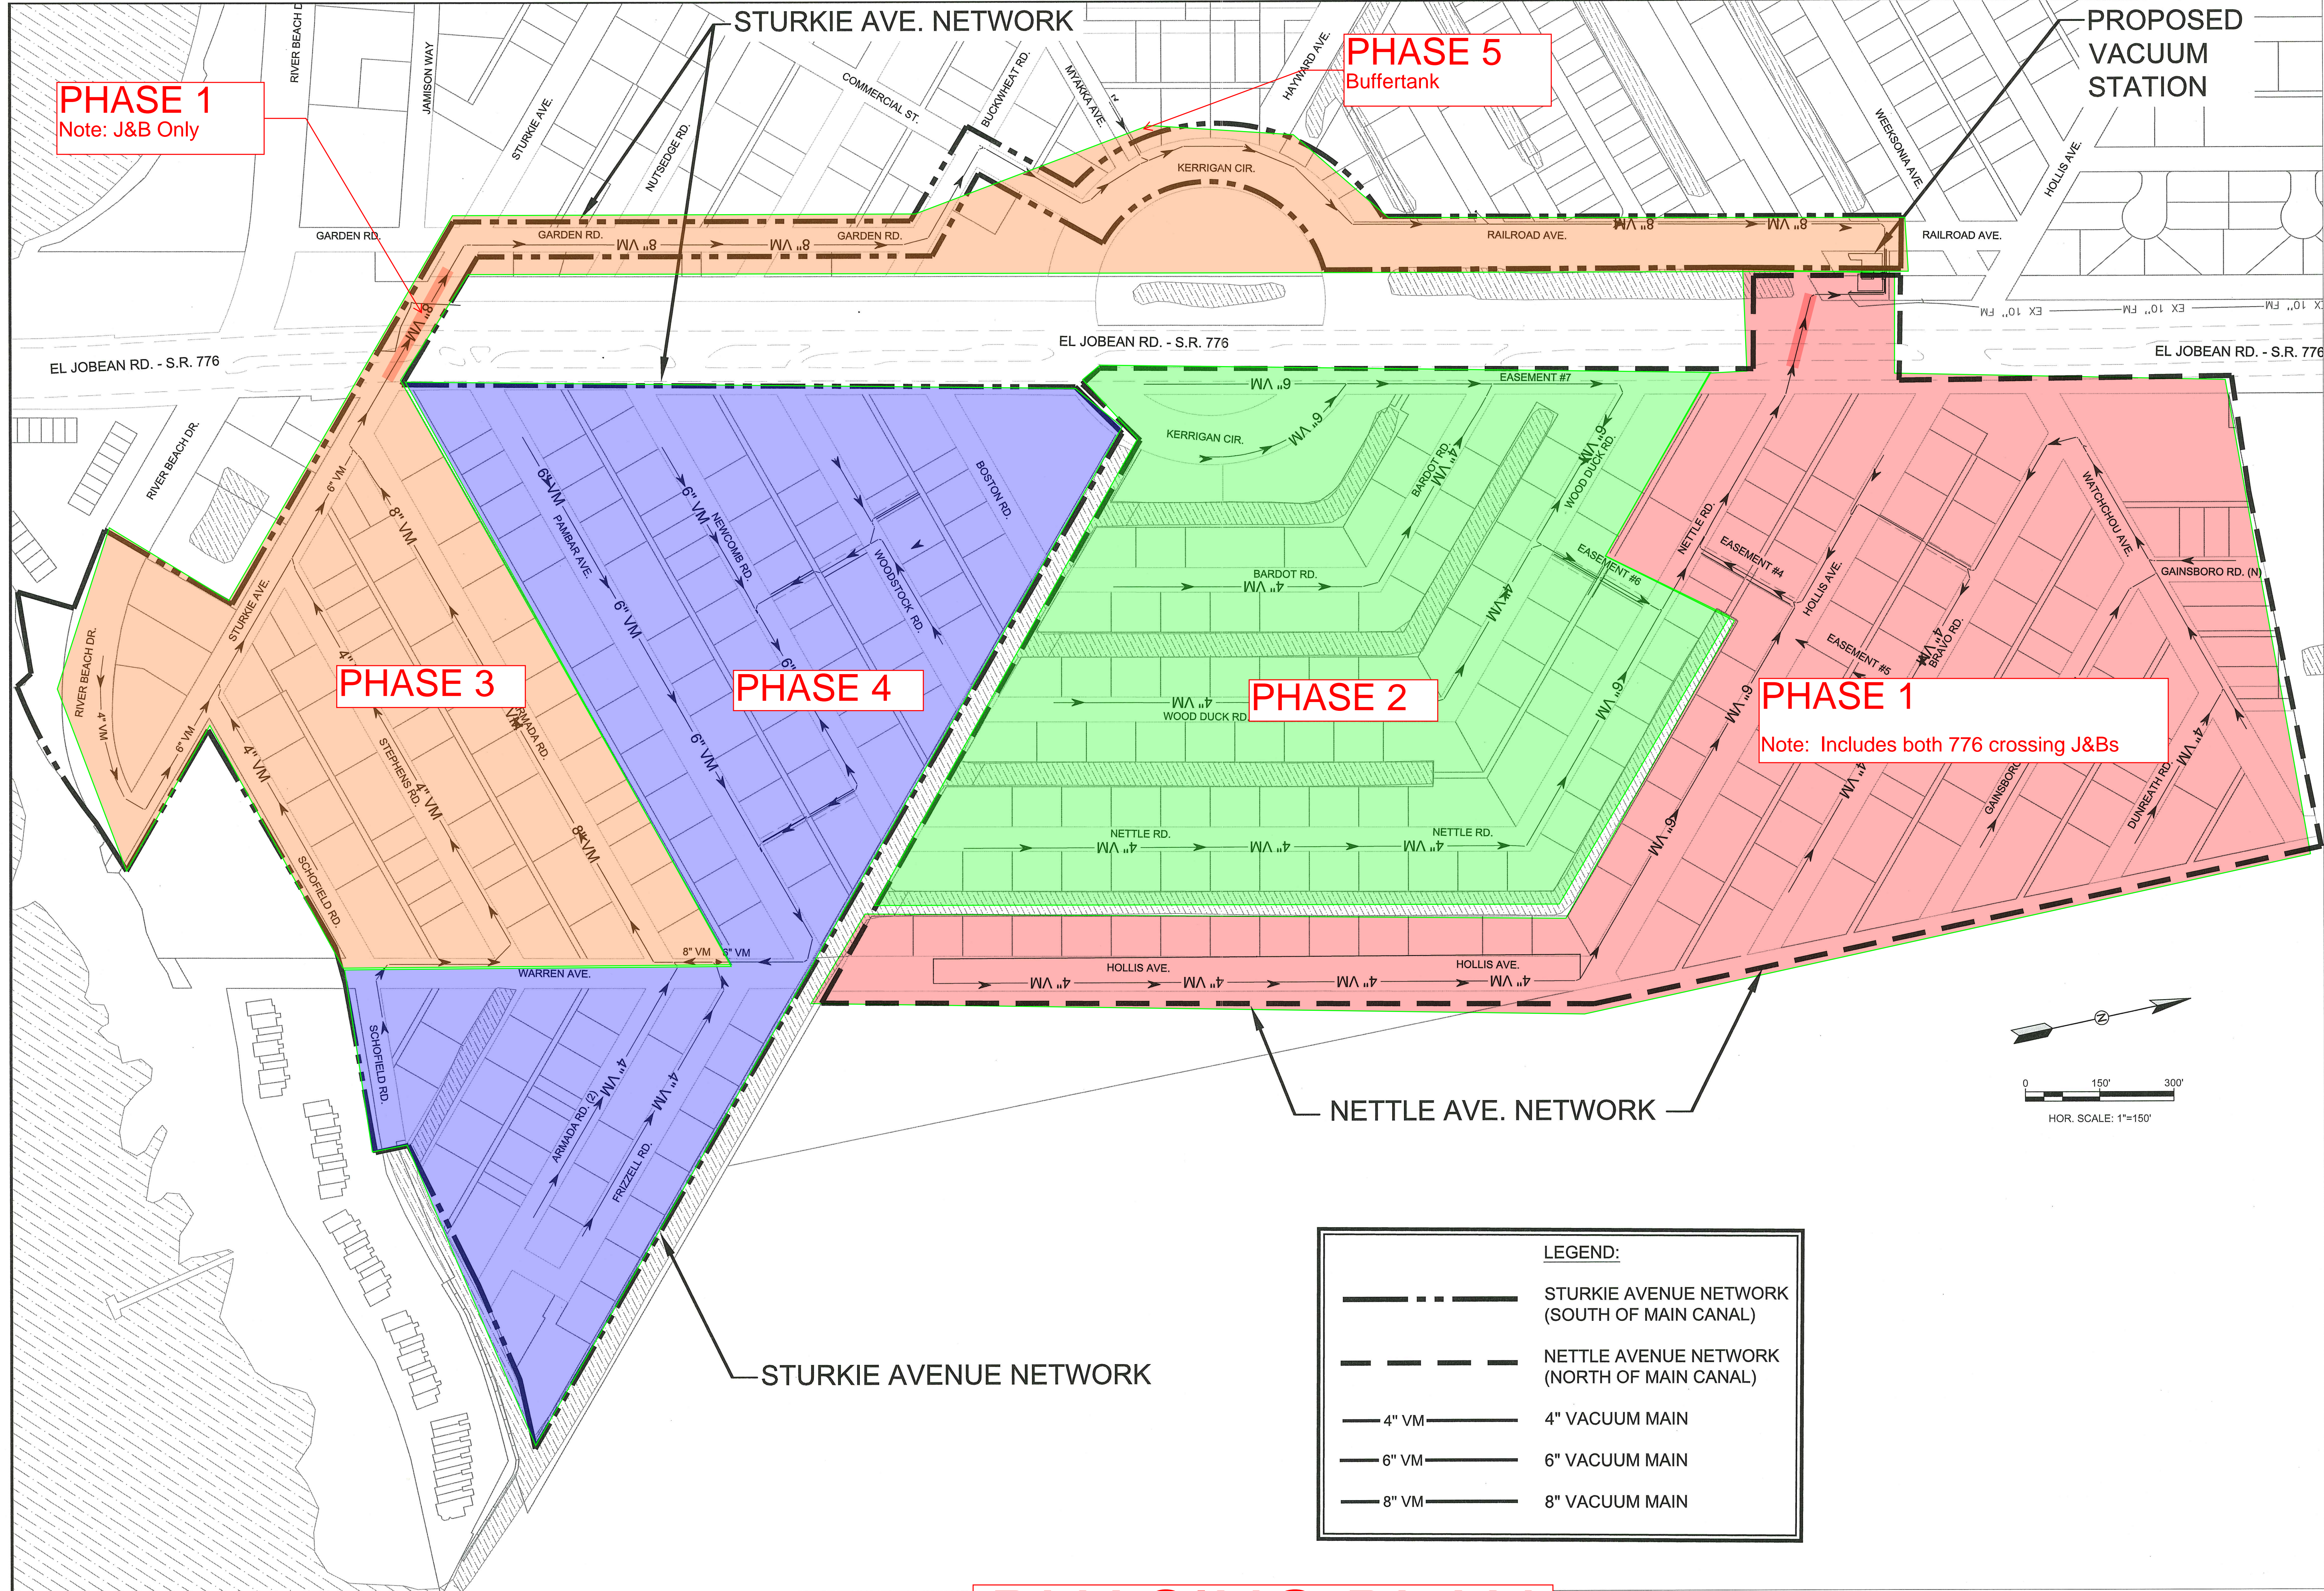
NO.	DESCRIPTION	DATE	BY

DESIGNED BY: KBC	CHECKED BY: DC OF GWE
DATE: 2019-06-21	PROJECT NO: 17-0007
DRAWN: KBC	SHEET NO: 3 OF 82
DATUM: NAVD 83	SCALE: 1" = 150'
PLOT DATE: 2019-10-10 4:00 PM Joban East Sewer Project 17-0007	
FILE NUMBER: 17-0007-2A Master Plan.dwg x: 24.00 inches	






CHARLOTTE COUNTY UTILITIES
 ENGINEERING SERVICES DIVISION
 25550 HARBOR VIEW RD.
 PORT CHARLOTTE FL 33980
 PH: 941-764-4516
 FAX: 941-764-4969

BRUCE R. BULLERT
 LICENSE No. 68658
 State of Florida
 PROFESSIONAL ENGINEER
 DATE: 10/29/19

17-0007 EL JOBEAN EAST SEWER
 PROJECT
 VACUUM COLLECTION SYSTEM
 MASTER PLAN



LEGEND:

-  STURKIE AVENUE NETWORK (SOUTH OF MAIN CANAL)
-  NETTLE AVENUE NETWORK (NORTH OF MAIN CANAL)
-  4" VACUUM MAIN
-  6" VACUUM MAIN
-  8" VACUUM MAIN

PHASING PLAN

DWG: Z:\Info\GIS\17-0007-2A\17-0007-2A Master Plan.dwg DATE: 10/29/19
 USER: cshank
 PROJECT: 17-0007-2A Master Plan.dwg
 DATE: 10/29/19