



NO.	REVISIONS DESCRIPTION	DATE

DATE: JANUARY, 2021  
 PROJECT NO. 20150323-011  
 FILE NO. 14-40-22  
 SCALE: As Shown

PHASE 1

SHEET NUMBER

1

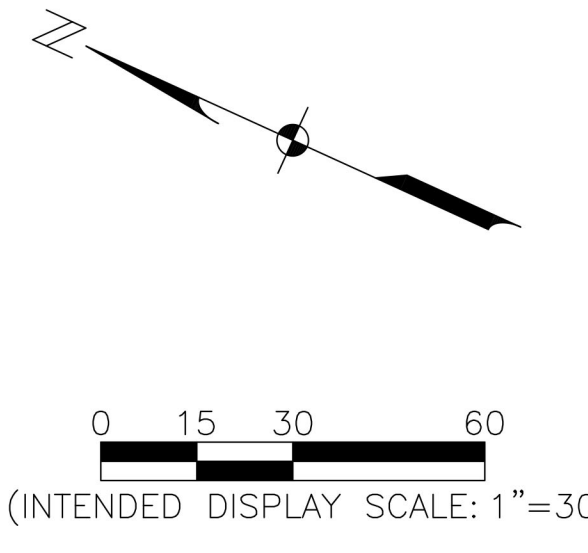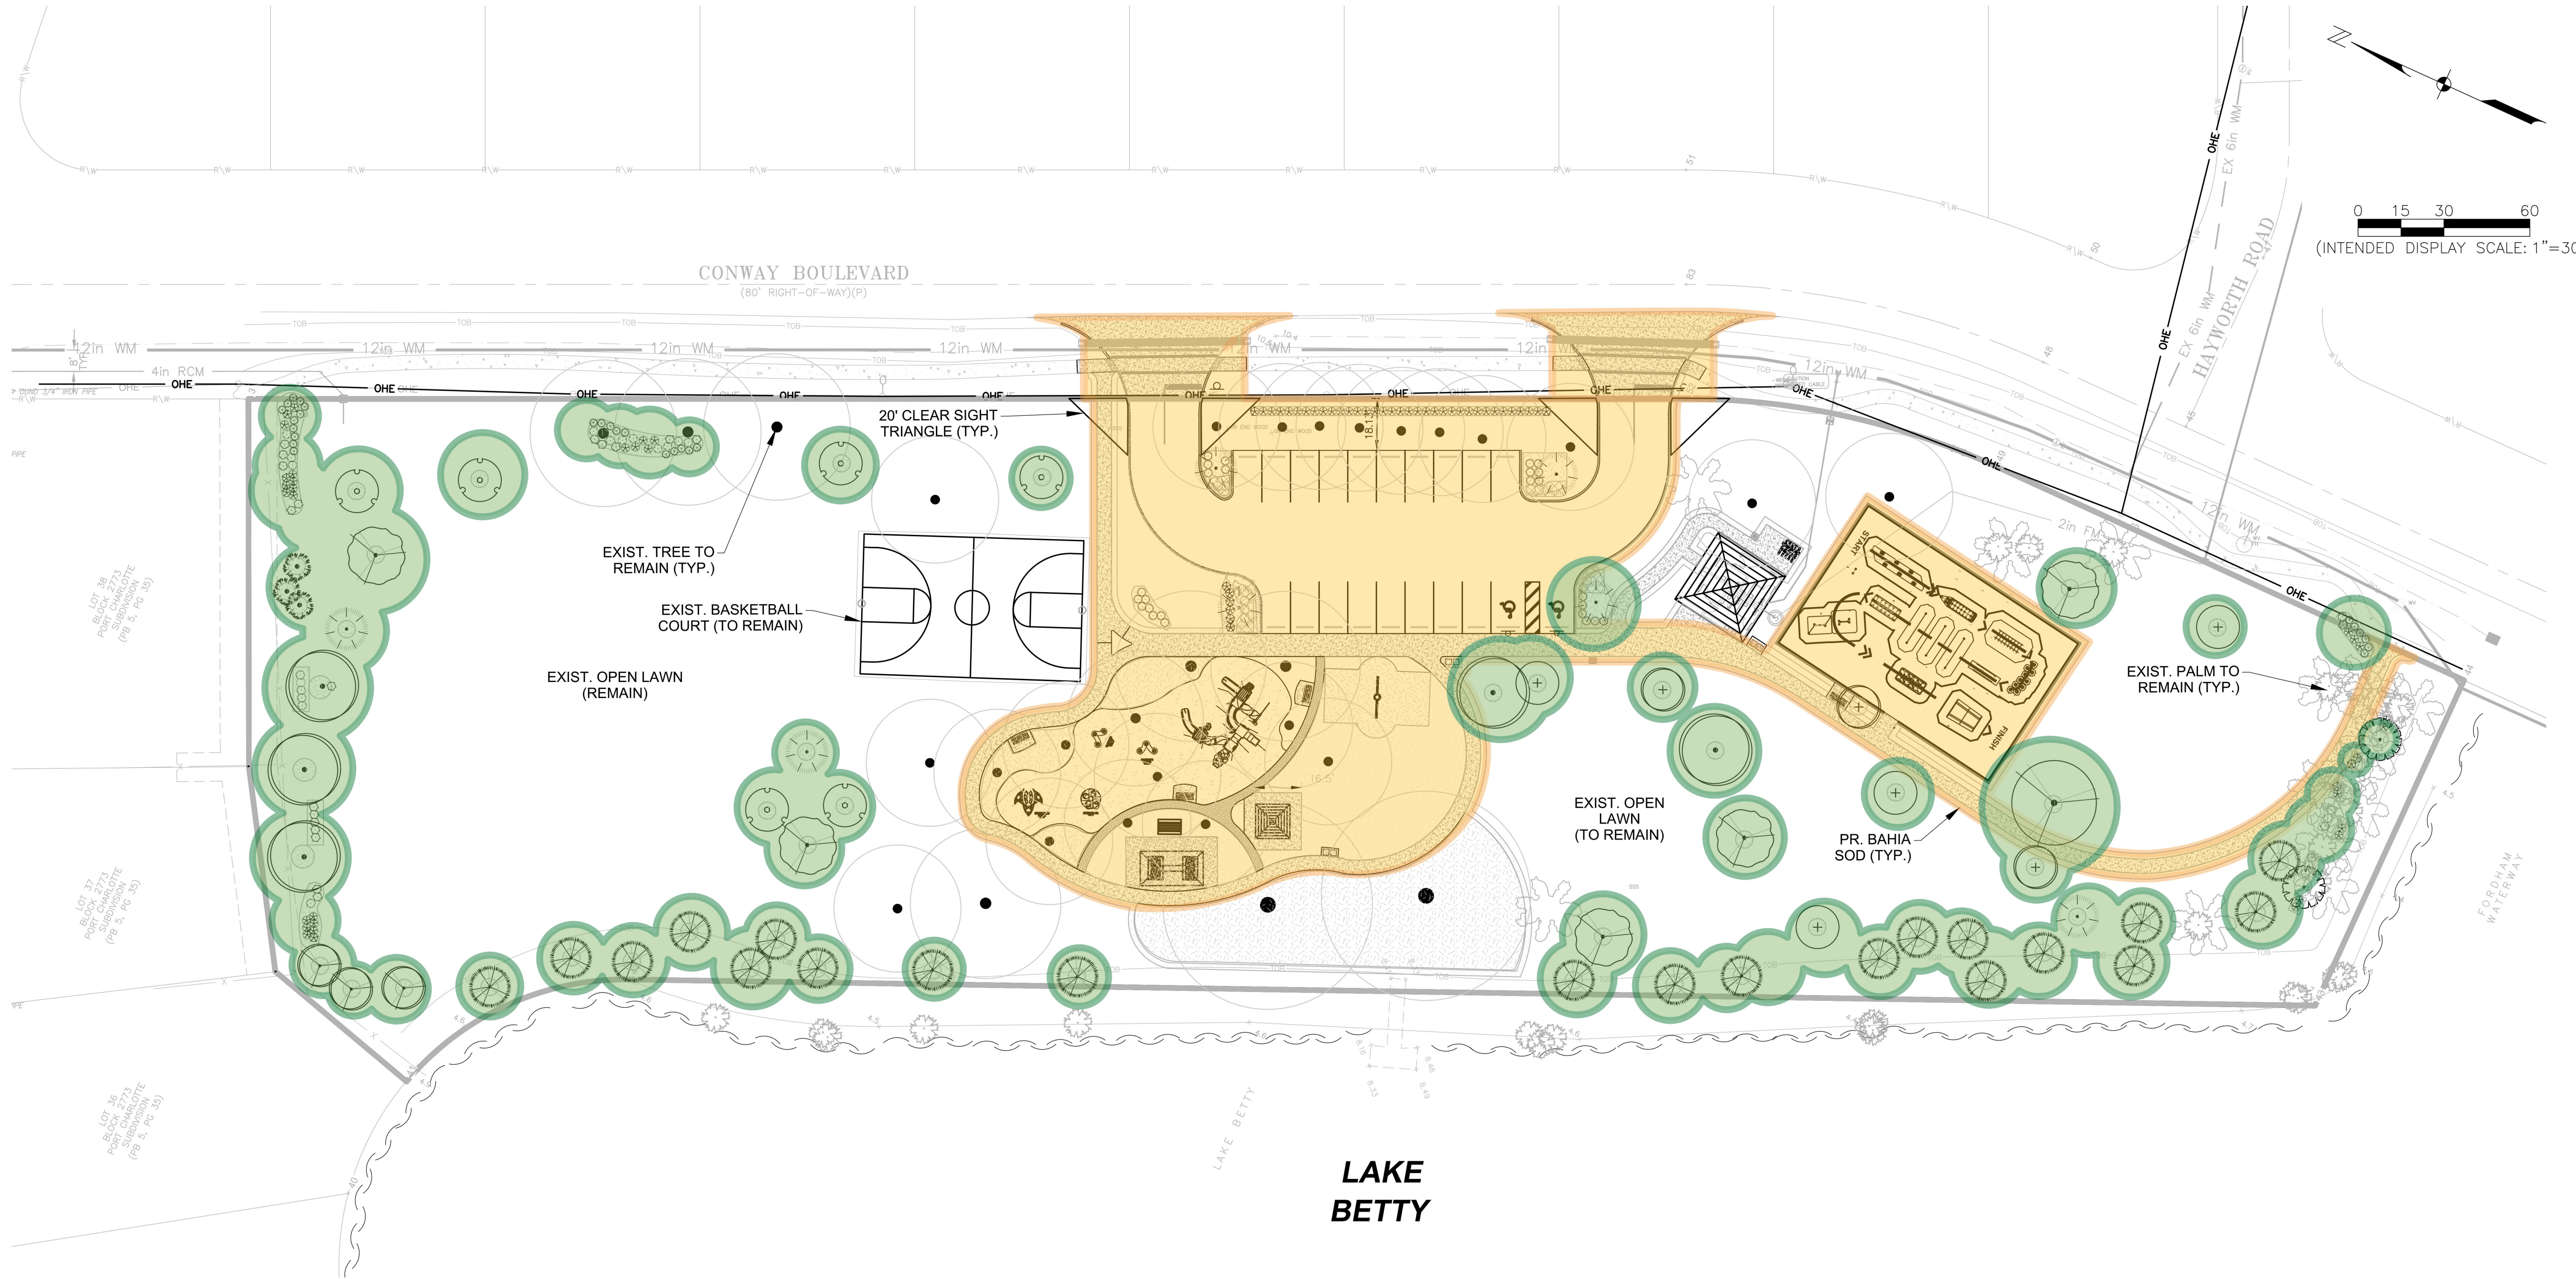

**PHASE 1 DESIGN**

**PHASE 1 LANDSCAPE**