


NO.	REVISIONS DESCRIPTION	DATE

DATE: JANUARY, 2021
PROJECT NO. 20150323-011
FILE NO. 14-40-22
SCALE: As Shown

PHASE 1

SHEET NUMBER

1

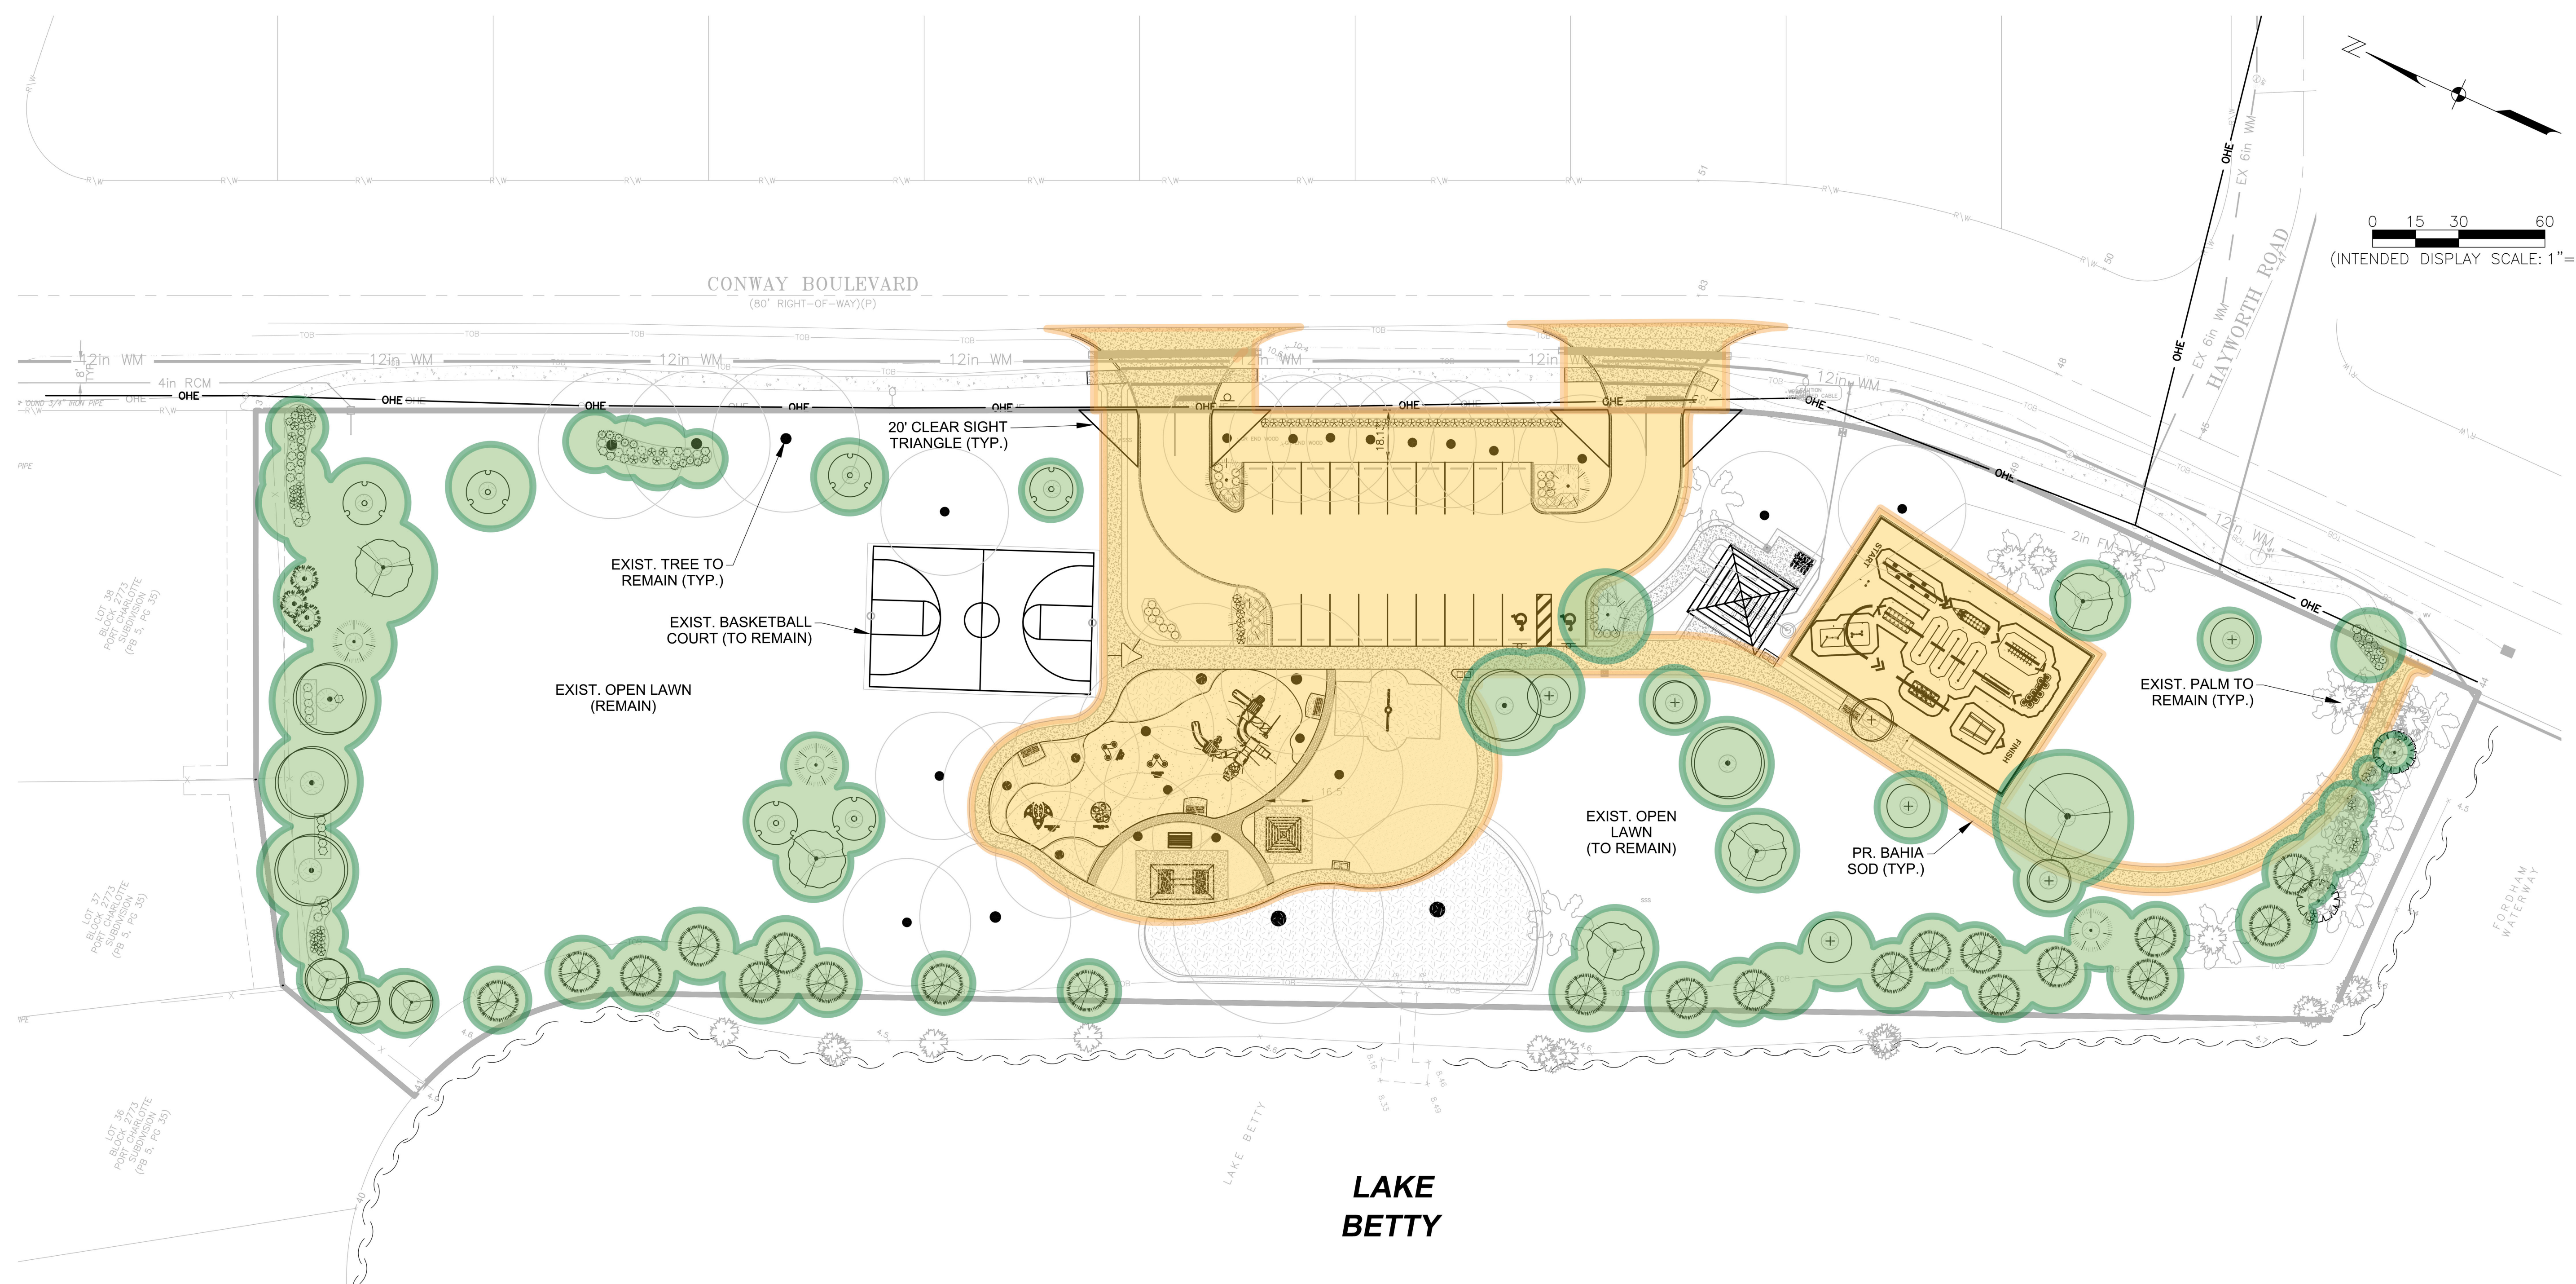

PHASE 1 DESIGN

PHASE 1 LANDSCAPE